


3. PIANO TERRA RIALZATO - Appartamento -
SUPERFICIE MQ 40,81
SUPERFICIE BALCONE MQ 4,20

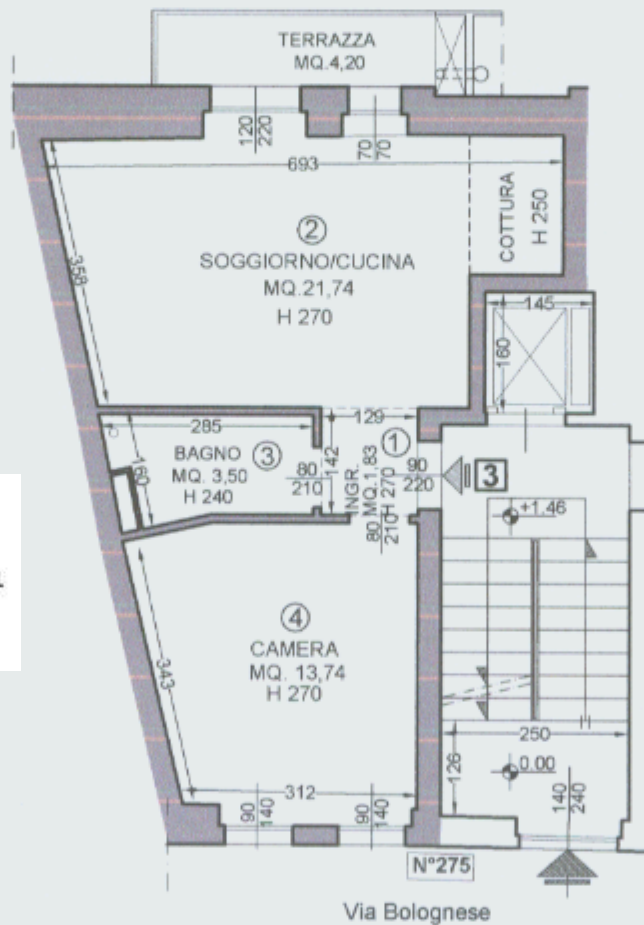

PIANTA PIANO TERRA RIALZATO
 SCALA 1:100

