



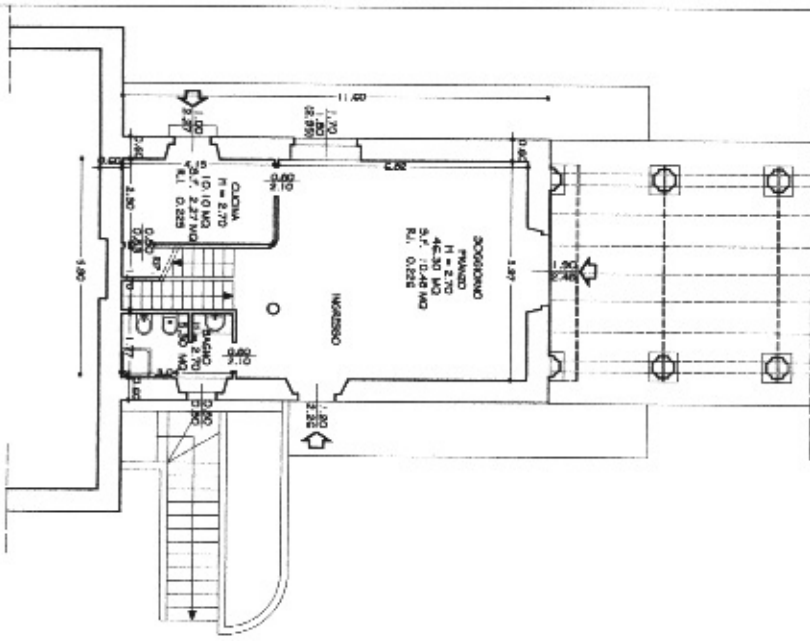


UNITA' 8
PIANTA PIANO TERRA
SCALA 1:100

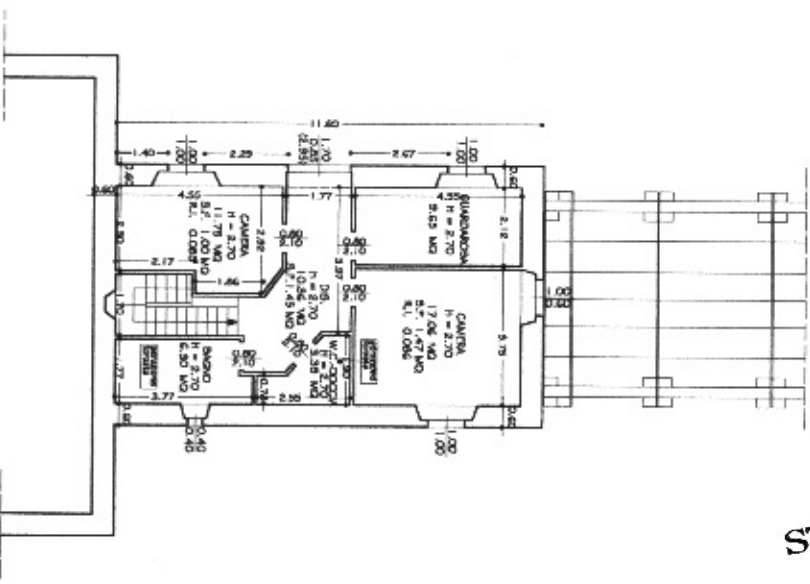

UNITA' 8
PIANTA PIANO ANNEZZATO
SCALA 1:100



UNITA' 8
PIANTA PIANO INTERRATO
SCALA 1:100

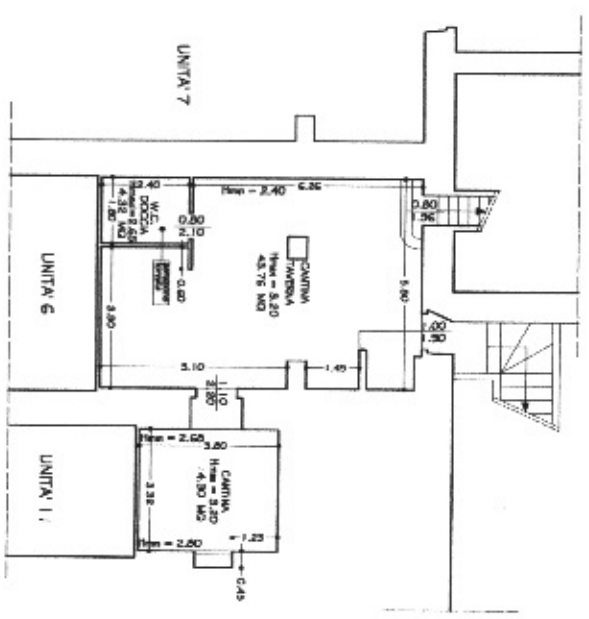

STUDIO IMMOBILIARE
Accademia
Realty
FLORENCE ITALY